



IN ROCK OVER ENTIRE WIDTH OF ROADBED WITH 18" ROCK BASE

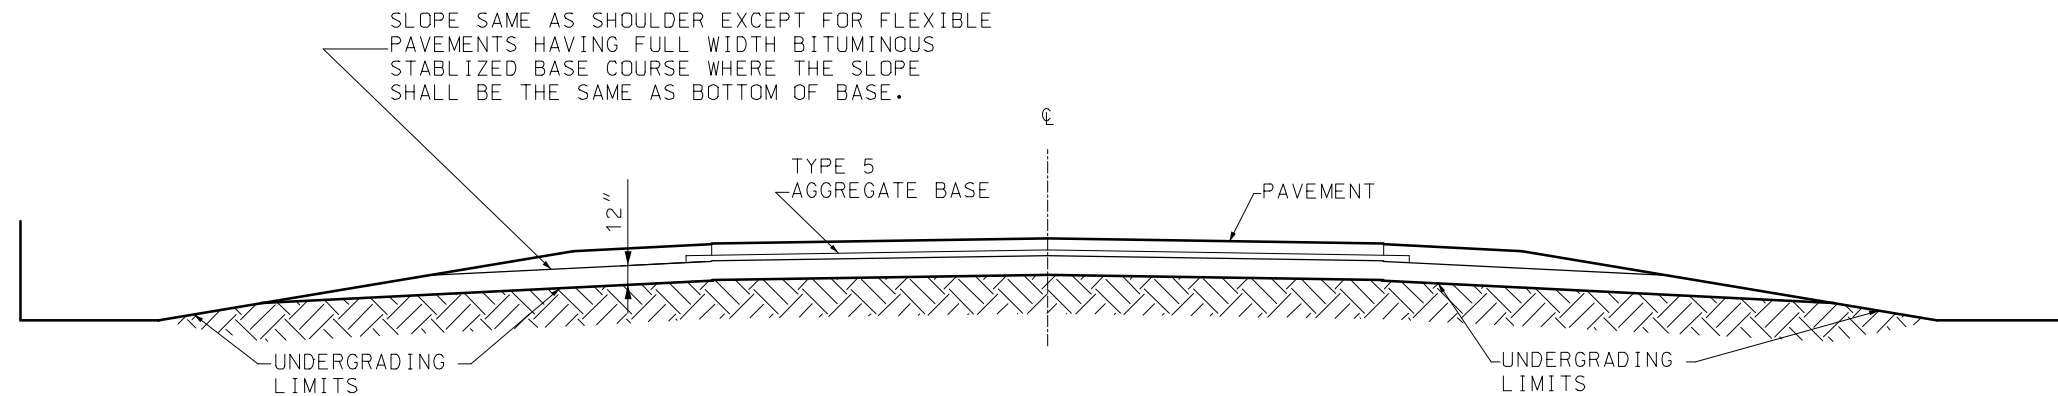


IN ROCK OVER ENTIRE WIDTH OF ROADBED WITH TYPE 5 AGGREGATE BASE

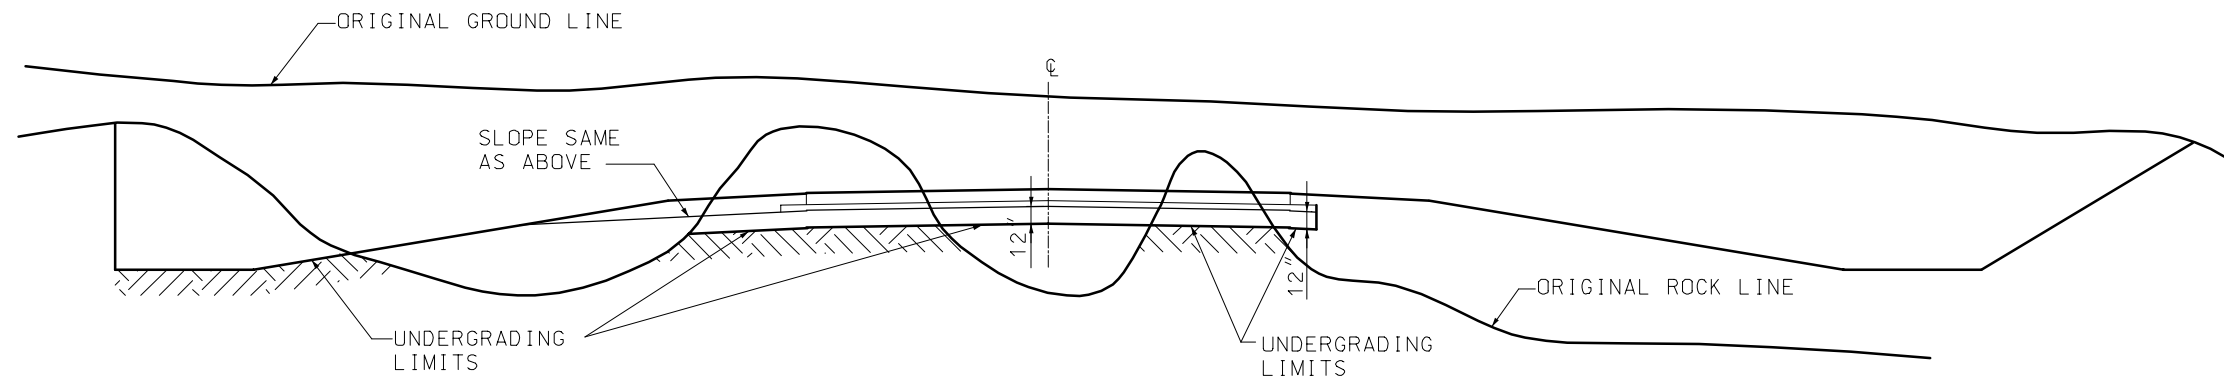


IN ROCK OVER PARTIAL WIDTH OF ROADBED

MISSOURI HIGHWAYS AND TRANSPORTATION COMMISSION			
		UNDERGRADING TYPICAL DETAILS	
DATE: _____	EFFECTIVE: 01-01-2004	203.02F	1/2

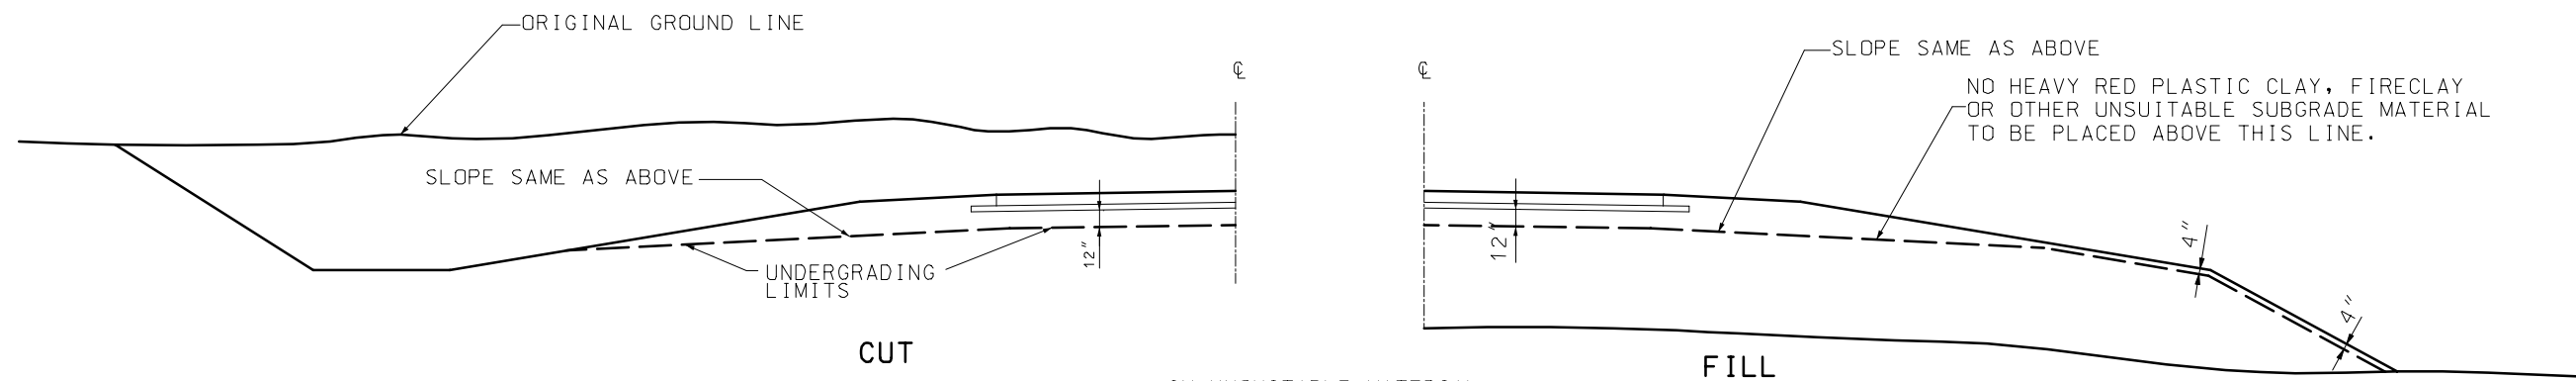

### UNDERGRADING LIMITS (FLEXIBLE OR RIGID PAVEMENTS)

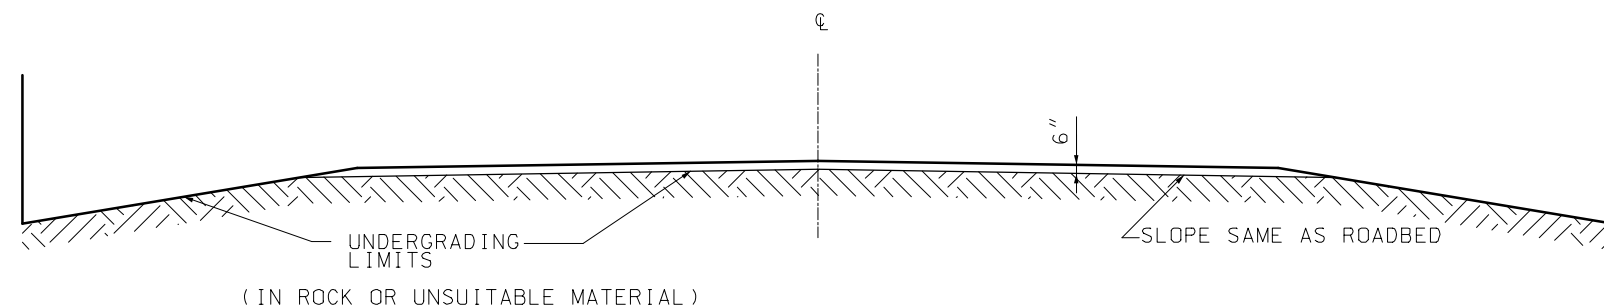

### UNDERGRADING LIMITS (EARTH OR AGGREGATE TYPE SURFACE)

MISSOURI HIGHWAYS AND TRANSPORTATION COMMISSION			
		<b>UNDERGRADING</b> TYPICAL DETAILS	
DATE: _____	EFFECTIVE: 01-01-2004	<b>203.02F</b>	<div>2</div> <div>2</div>